


Underground Electrical Service

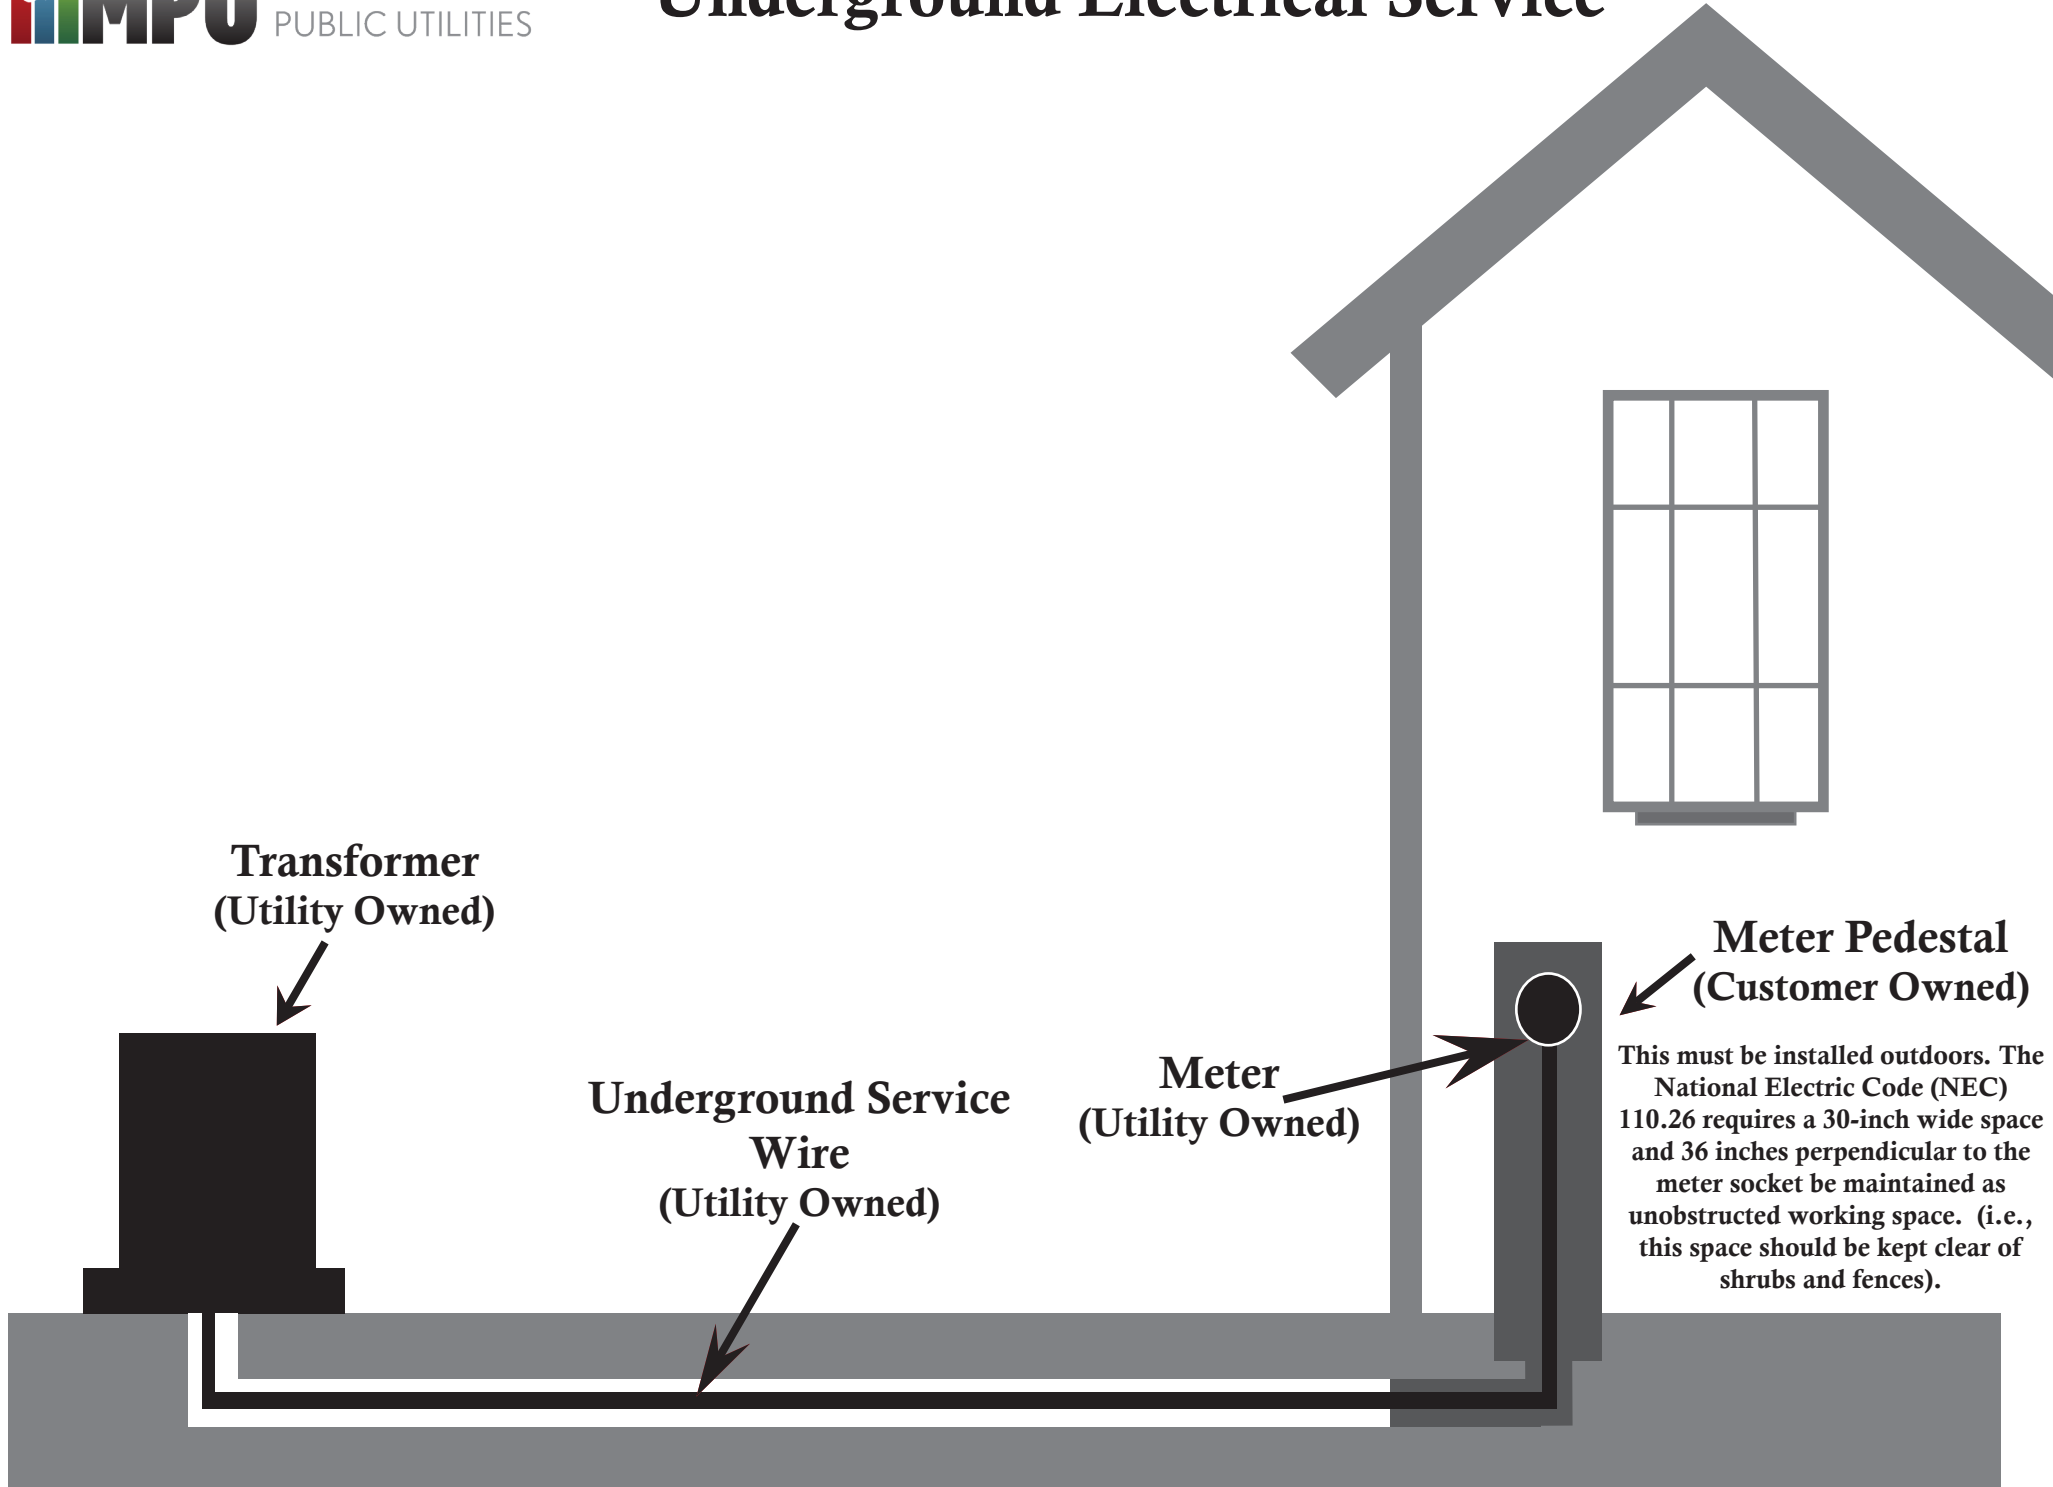

**Transformer
(Utility Owned)**

**Underground Service
Wire
(Utility Owned)**

**Meter
(Utility Owned)**

**Meter Pedestal
(Customer Owned)**

This must be installed outdoors. The National Electric Code (NEC) 110.26 requires a 30-inch wide space and 36 inches perpendicular to the meter socket be maintained as unobstructed working space. (i.e., this space should be kept clear of shrubs and fences).